





**FRONT ELEVATION**

1/4" = 1'-0"

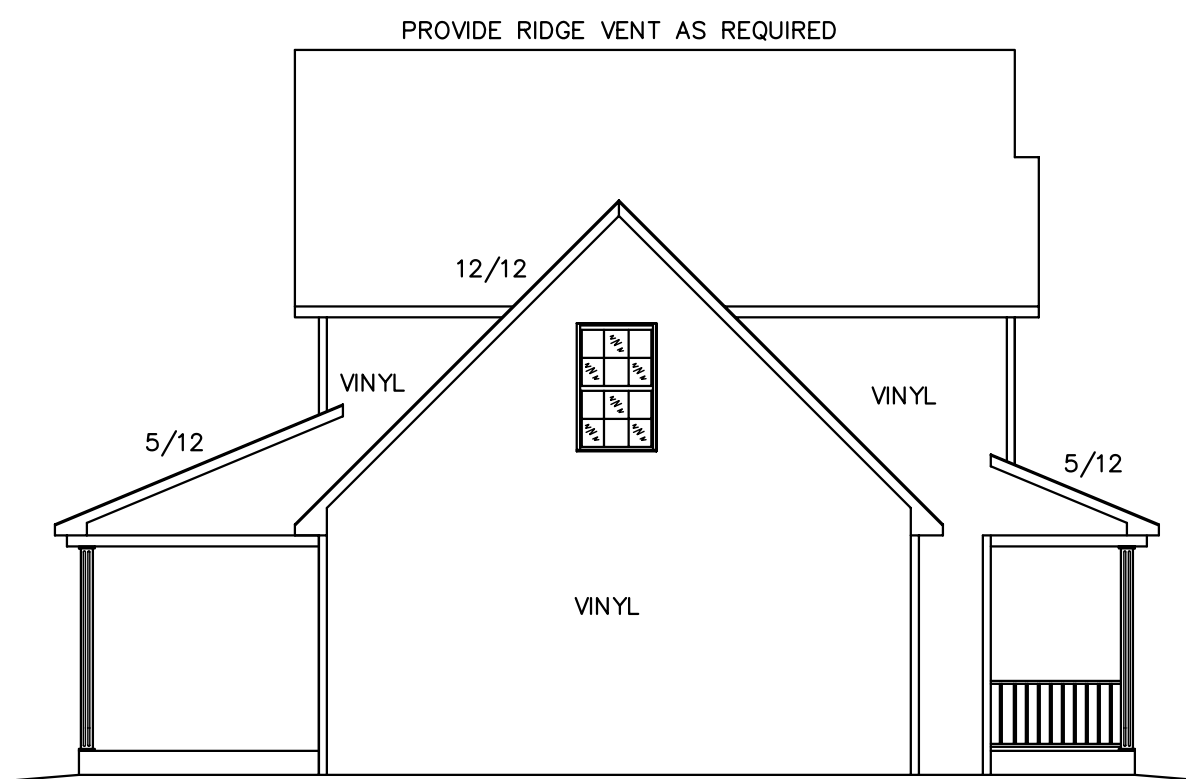


**LEFT ELEVATION**

1/8" = 1'-0"

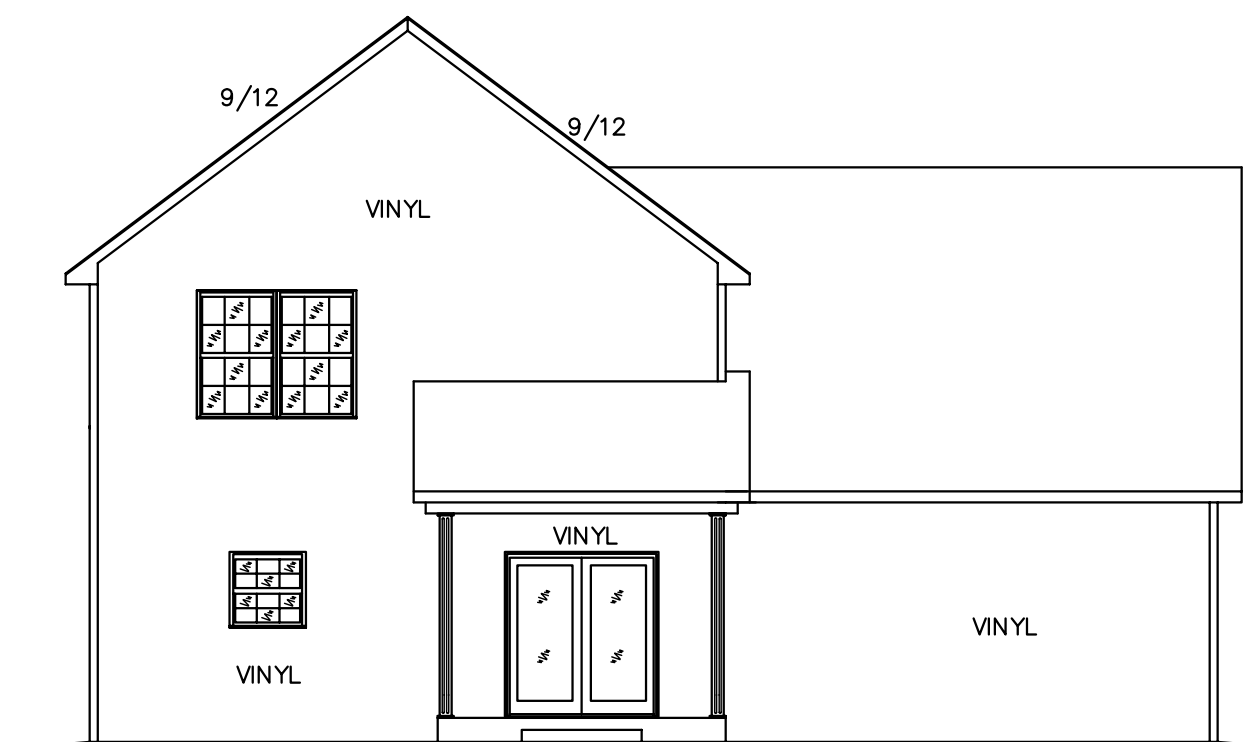

**REAR ELEVATION**

1/8" = 1'-0"

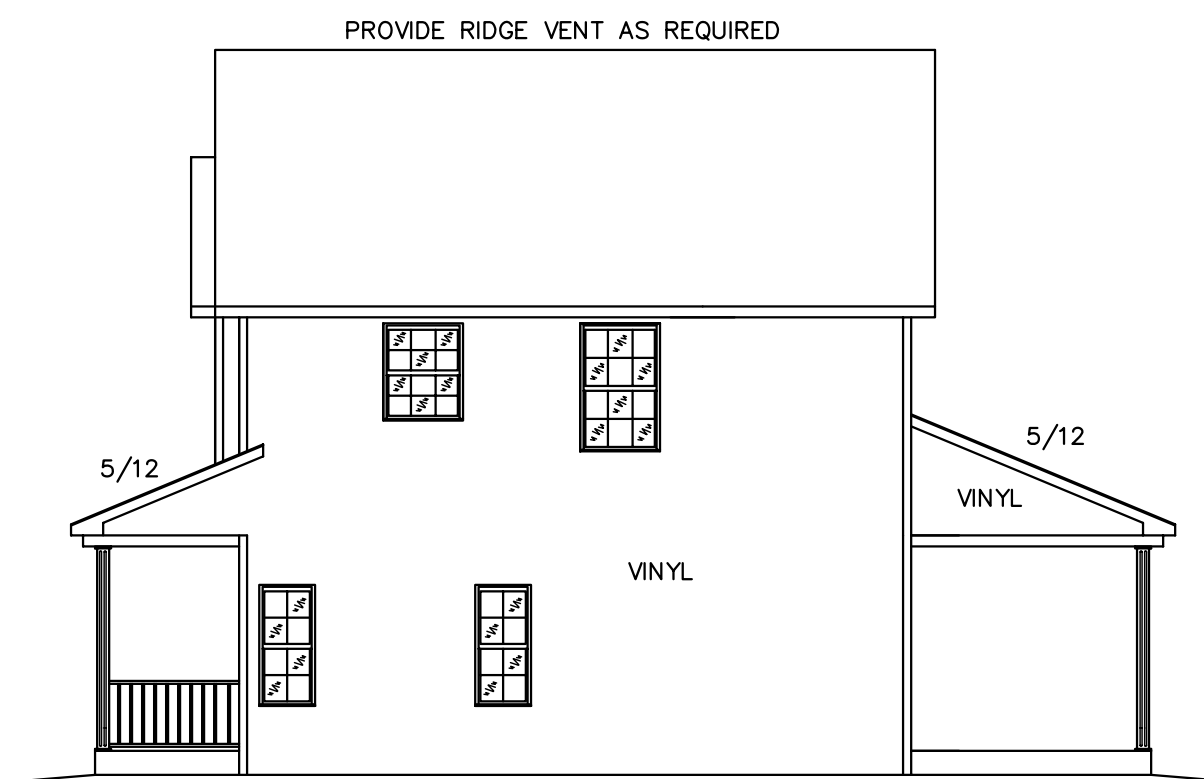

**RIGHT ELEVATION**

1/8" = 1'-0"

THE BUILDER MUST VERIFY DIMENSIONS, DRAWINGS, STRUCTURAL INTEGRITY, AND COMPLIANCE WITH ALL LOCAL, STATE AND FEDERAL CODE REQUIREMENTS BEFORE BEGINNING CONSTRUCTION. BUILDERS MUST FOLLOW ALL MATERIALS AND EQUIPMENT MANUFACTURER'S RECOMMENDATIONS AND SPECIFICATIONS FOR USE AND INSTALLATION OF THEIR PRODUCTS FOR ANY AND ALL APPLICATIONS. CODES GOVERN OVER DRAWINGS. DIMENSIONS GOVERN OVER SCALE. ELEVATION DRAWINGS ARE CONCEPTUAL ONLY. SB DRAFTING, LLC EXPRESSES NO GUARANTEE AND ASSUMES NO LIABILITY FOR ANY DIFFERENCES BETWEEN THE DRAWINGS AND THE ACTUAL APPEARANCE OF THE HOME WHEN CONSTRUCTED. BUILDER SHOULD VERIFY TOPOGRAPHIC AND SUBSURFACE CONDITIONS AND ADAPT FOUNDATION PLANS ACCORDINGLY.

DATE 4/14/09  
LAST REVISED

DRAWN BY SMB  
CHECKED BY SMB

PREPARED BY:  
**SB DRAFTING, LLC**  
(812) 923-5972



PHILLIPS HOMES, LLC

PREPARED FOR:

**ABBY II**


PLAN NO.

JOB NO. 09-106  
SHEET NO. A1

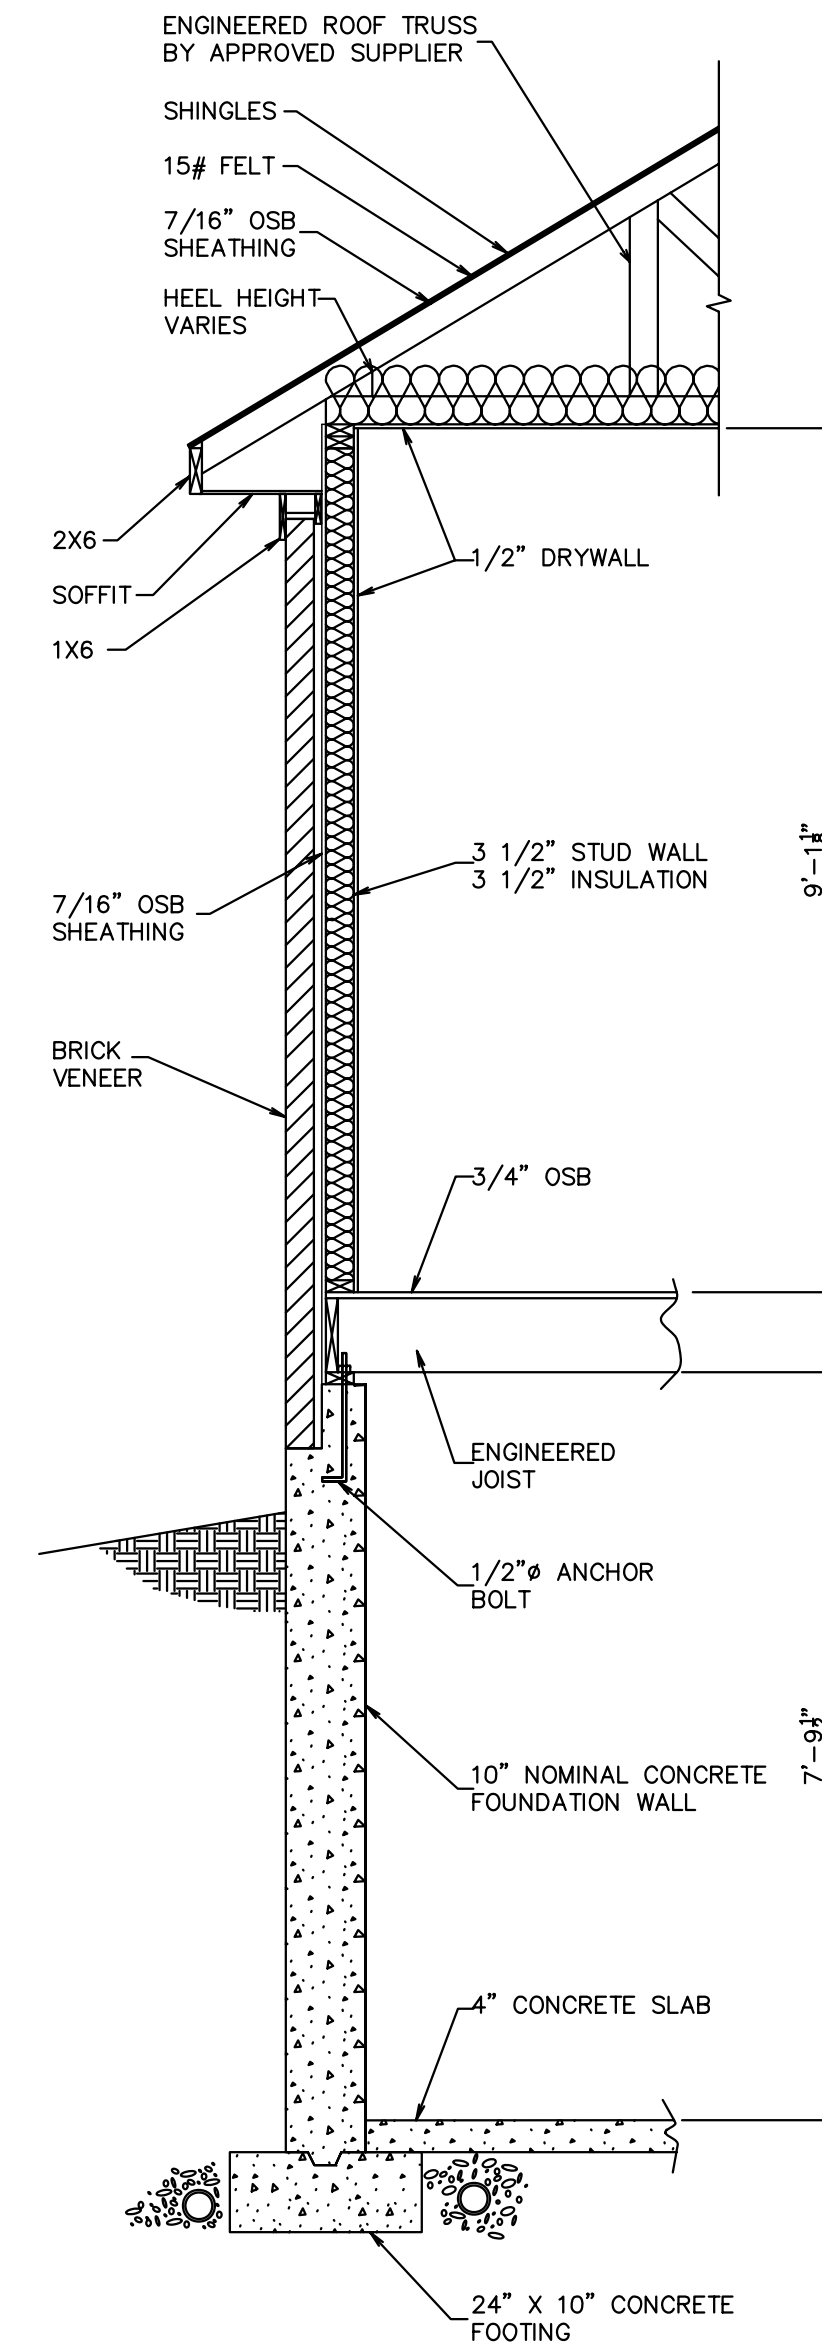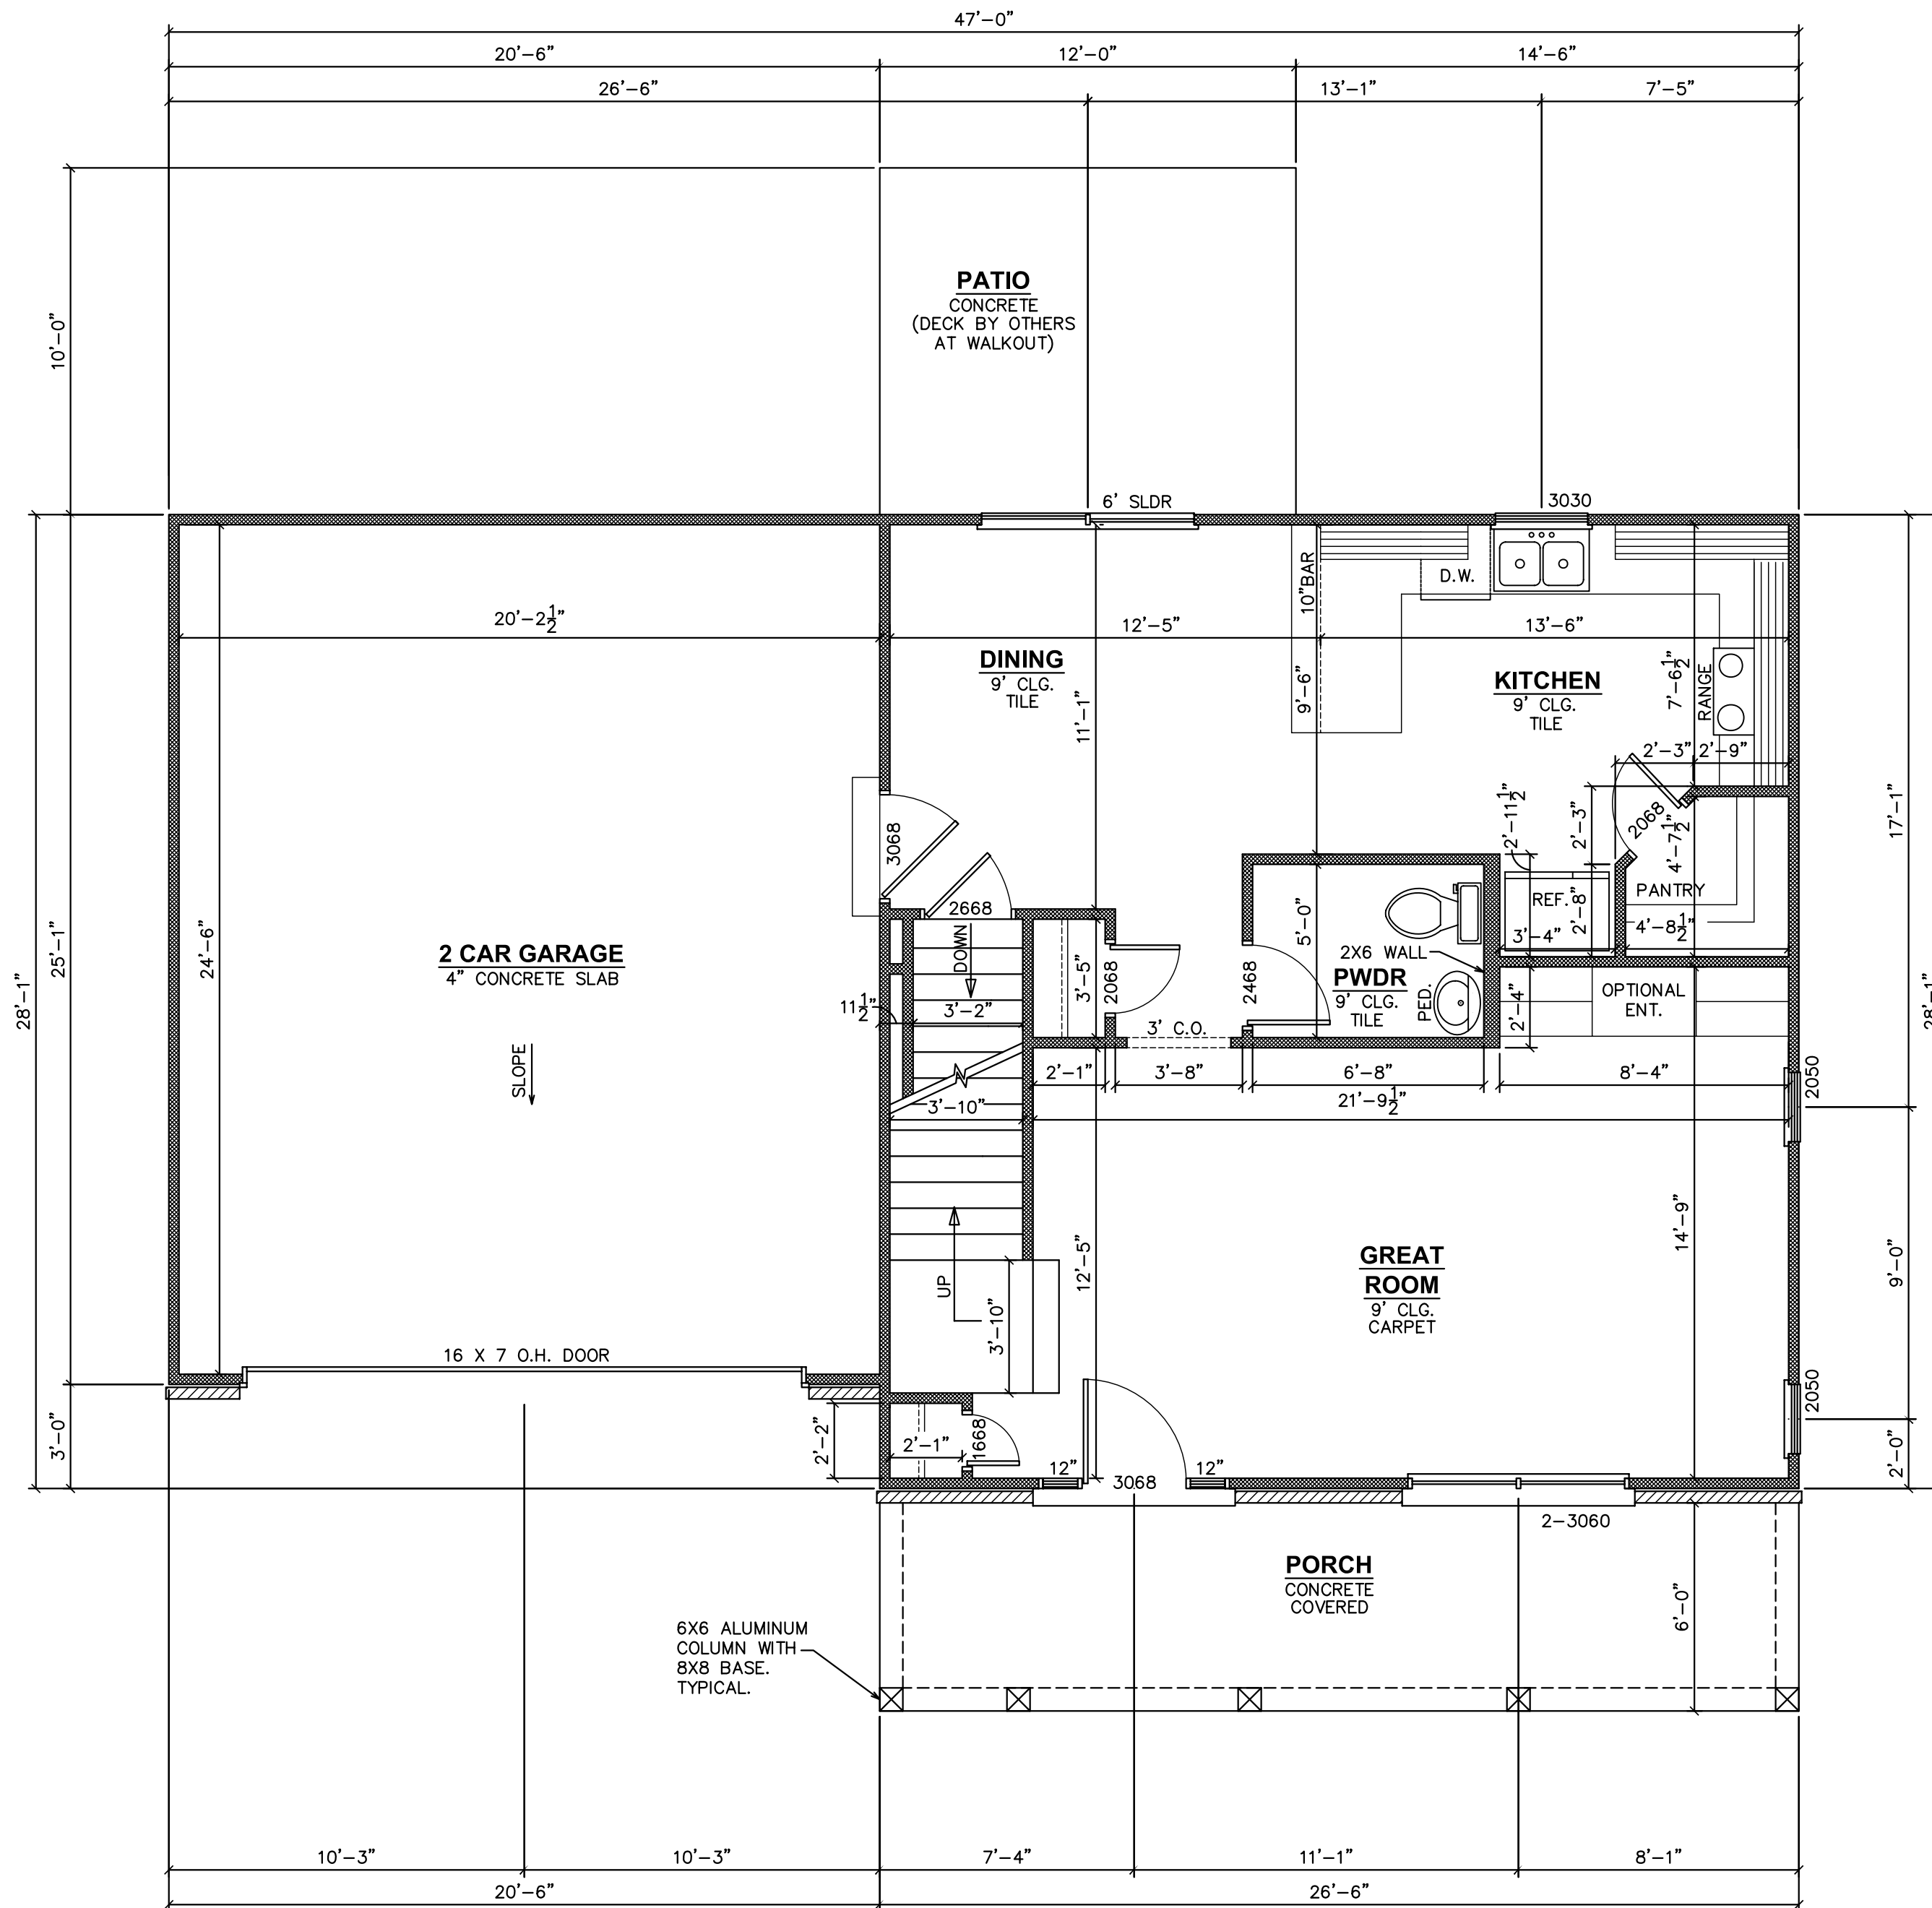

THE BUILDER MUST VERIFY DIMENSIONS, DRAWINGS, STRUCTURAL INTEGRITY, AND COMPLIANCE WITH ALL LOCAL, STATE AND FEDERAL CODE REQUIREMENTS BEFORE BEGINNING CONSTRUCTION. BUILDERS MUST FOLLOW ALL MATERIALS AND EQUIPMENT MANUFACTURER'S RECOMMENDATIONS AND SPECIFICATIONS FOR USE AND INSTALLATION OF THEIR PRODUCTS FOR ANY AND ALL APPLICATIONS. CODES GOVERN OVER DRAWINGS. DIMENSIONS GOVERN OVER SCALE. ELEVATION DRAWINGS ARE CONCEPTUAL ONLY. SB DRAFTING, LLC EXPRESSES NO GUARANTEE AND ASSUMES NO LIABILITY FOR ANY DIFFERENCES BETWEEN THE DRAWINGS AND THE ACTUAL APPEARANCE OF THE HOME WHEN CONSTRUCTED. BUILDER SHOULD VERIFY TOPOGRAPHIC AND SUBSURFACE CONDITIONS AND ADAPT FOUNDATION PLANS ACCORDINGLY.


DATE	4/14/09
DRAWN BY	SMB
CHECKED BY	SMB
PREPARED BY:	PHILLIPS HOMES, LLC
PREPARED BY:	SB DRAFTING, LLC (812) 923-6972
PLAN NO.	ABBY II
JOB NO.	09-106
SHEET NO.	A2

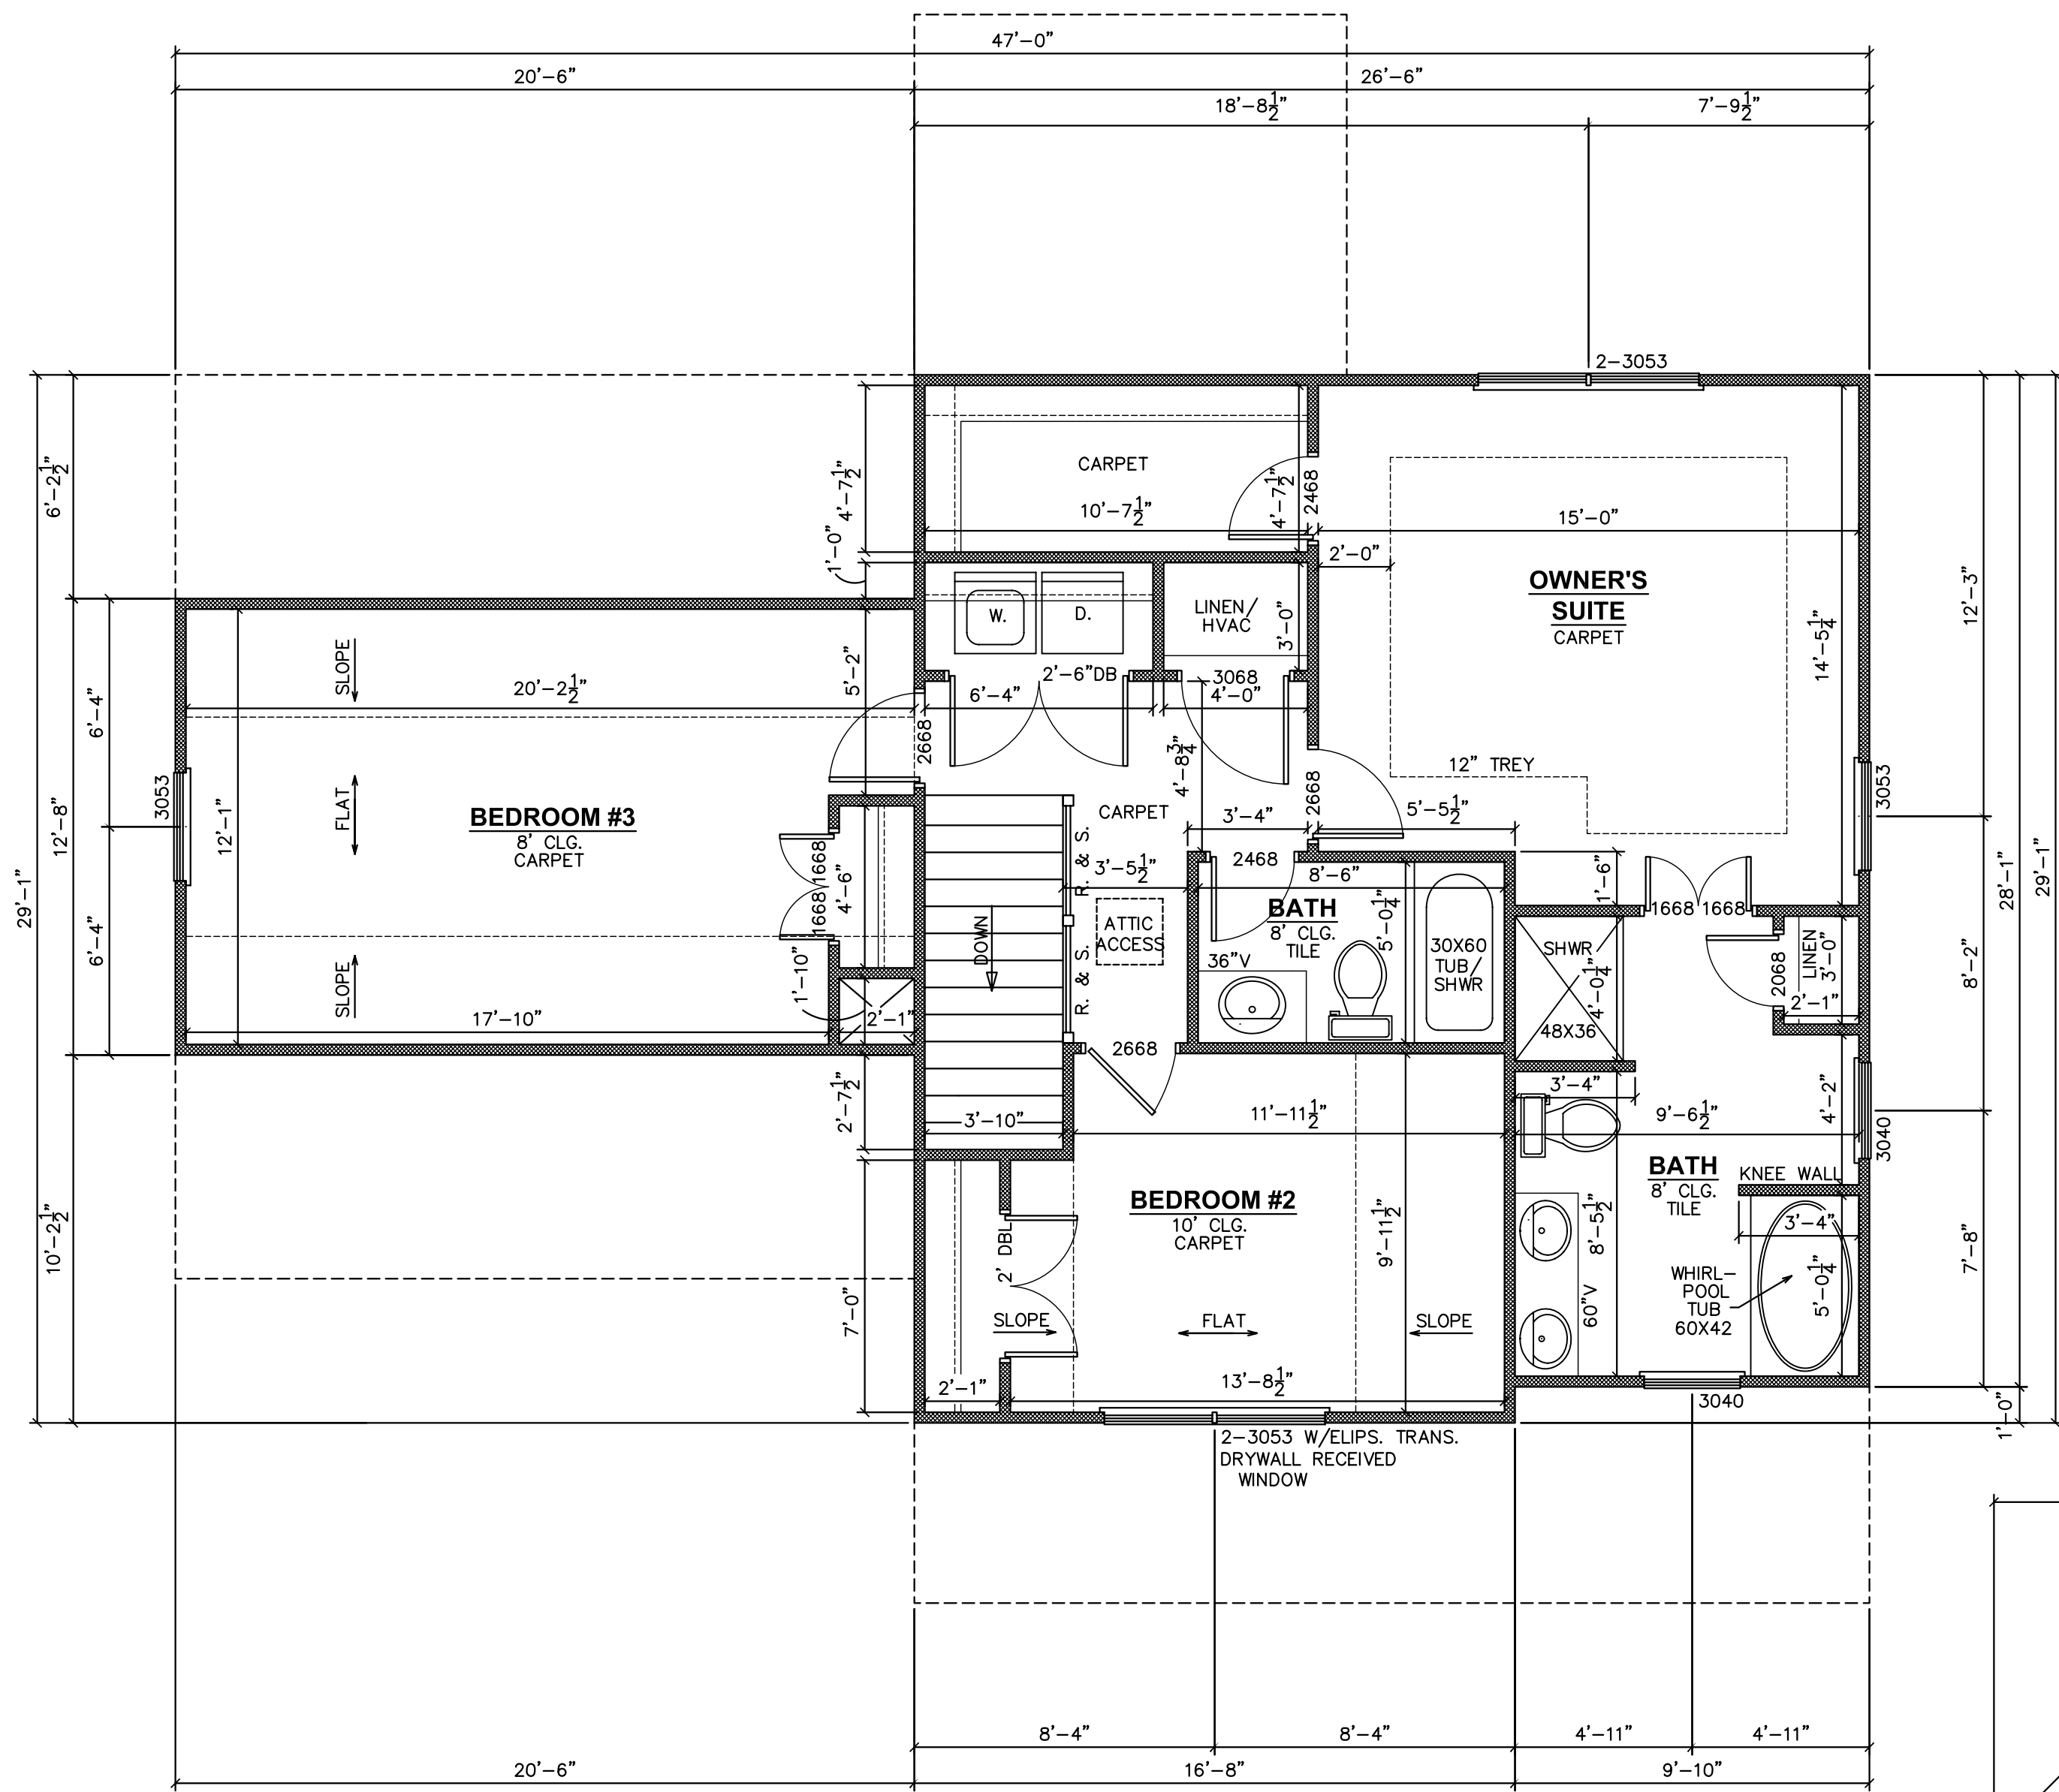

**SECOND FLOOR PLAN**


1/4" = 1'-0" 1021 FINISHED SQ. FT.

THE BUILDER MUST VERIFY DIMENSIONS, DRAWINGS, STRUCTURAL INTEGRITY, AND COMPLIANCE WITH ALL LOCAL, STATE AND FEDERAL CODE REQUIREMENTS BEFORE BEGINNING CONSTRUCTION. BUILDERS MUST FOLLOW ALL MATERIALS AND EQUIPMENT MANUFACTURER'S RECOMMENDATIONS AND SPECIFICATIONS FOR USE AND INSTALLATION OF THEIR PRODUCTS FOR ANY AND ALL APPLICATIONS. CODES GOVERN OVER DRAWINGS. DIMENSIONS GOVERN OVER SCALE. ELEVATION DRAWINGS ARE CONCEPTUAL ONLY. SB DRAFTING, LLC EXPRESSES NO GUARANTEE AND ASSUMES NO LIABILITY FOR ANY DIFFERENCES BETWEEN THE DRAWINGS AND THE ACTUAL APPEARANCE OF THE HOME WHEN CONSTRUCTED. BUILDER SHOULD VERIFY TOPOGRAPHIC AND SUBSURFACE CONDITIONS AND ADAPT FOUNDATION PLANS ACCORDINGLY.

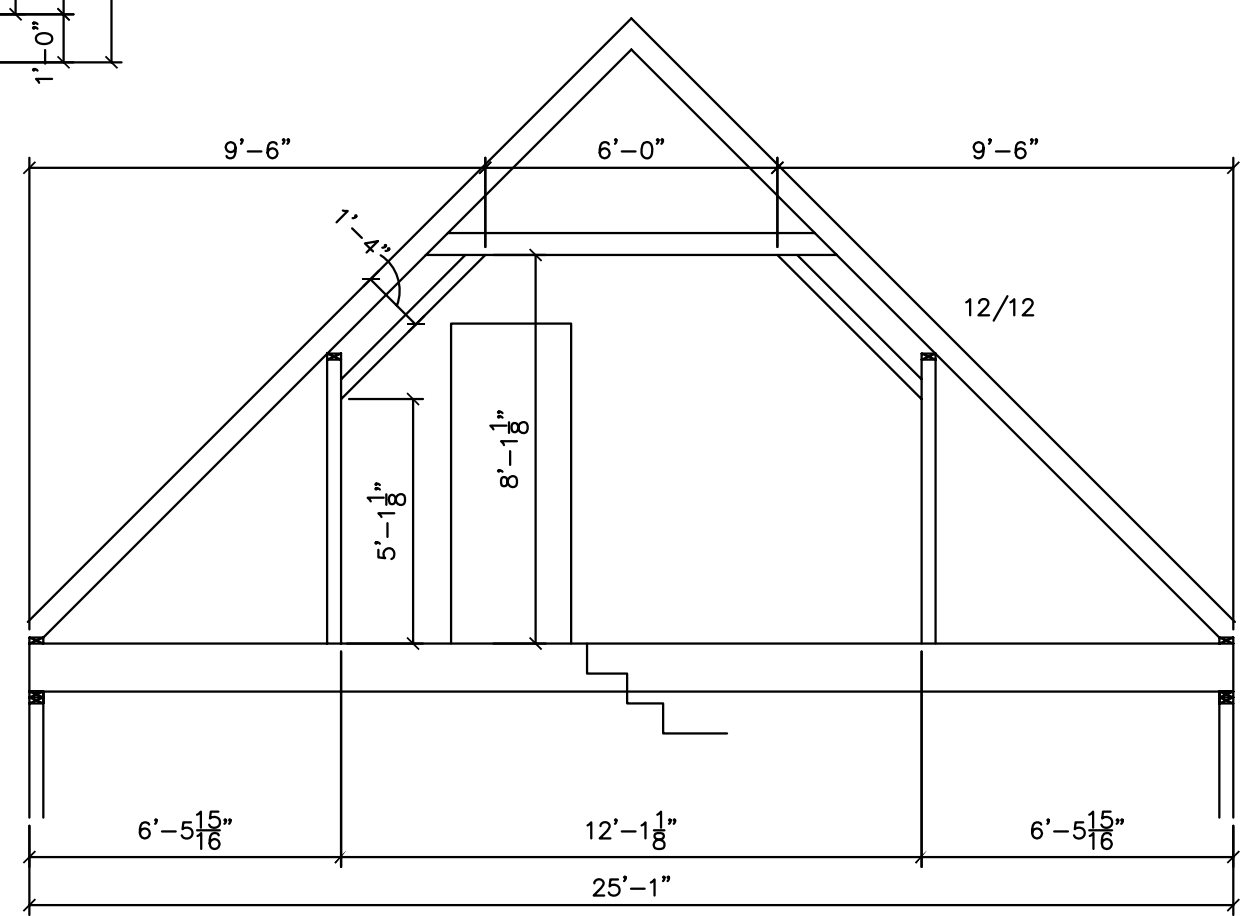


**BEDROOM #3**

1/4" = 1'-0"

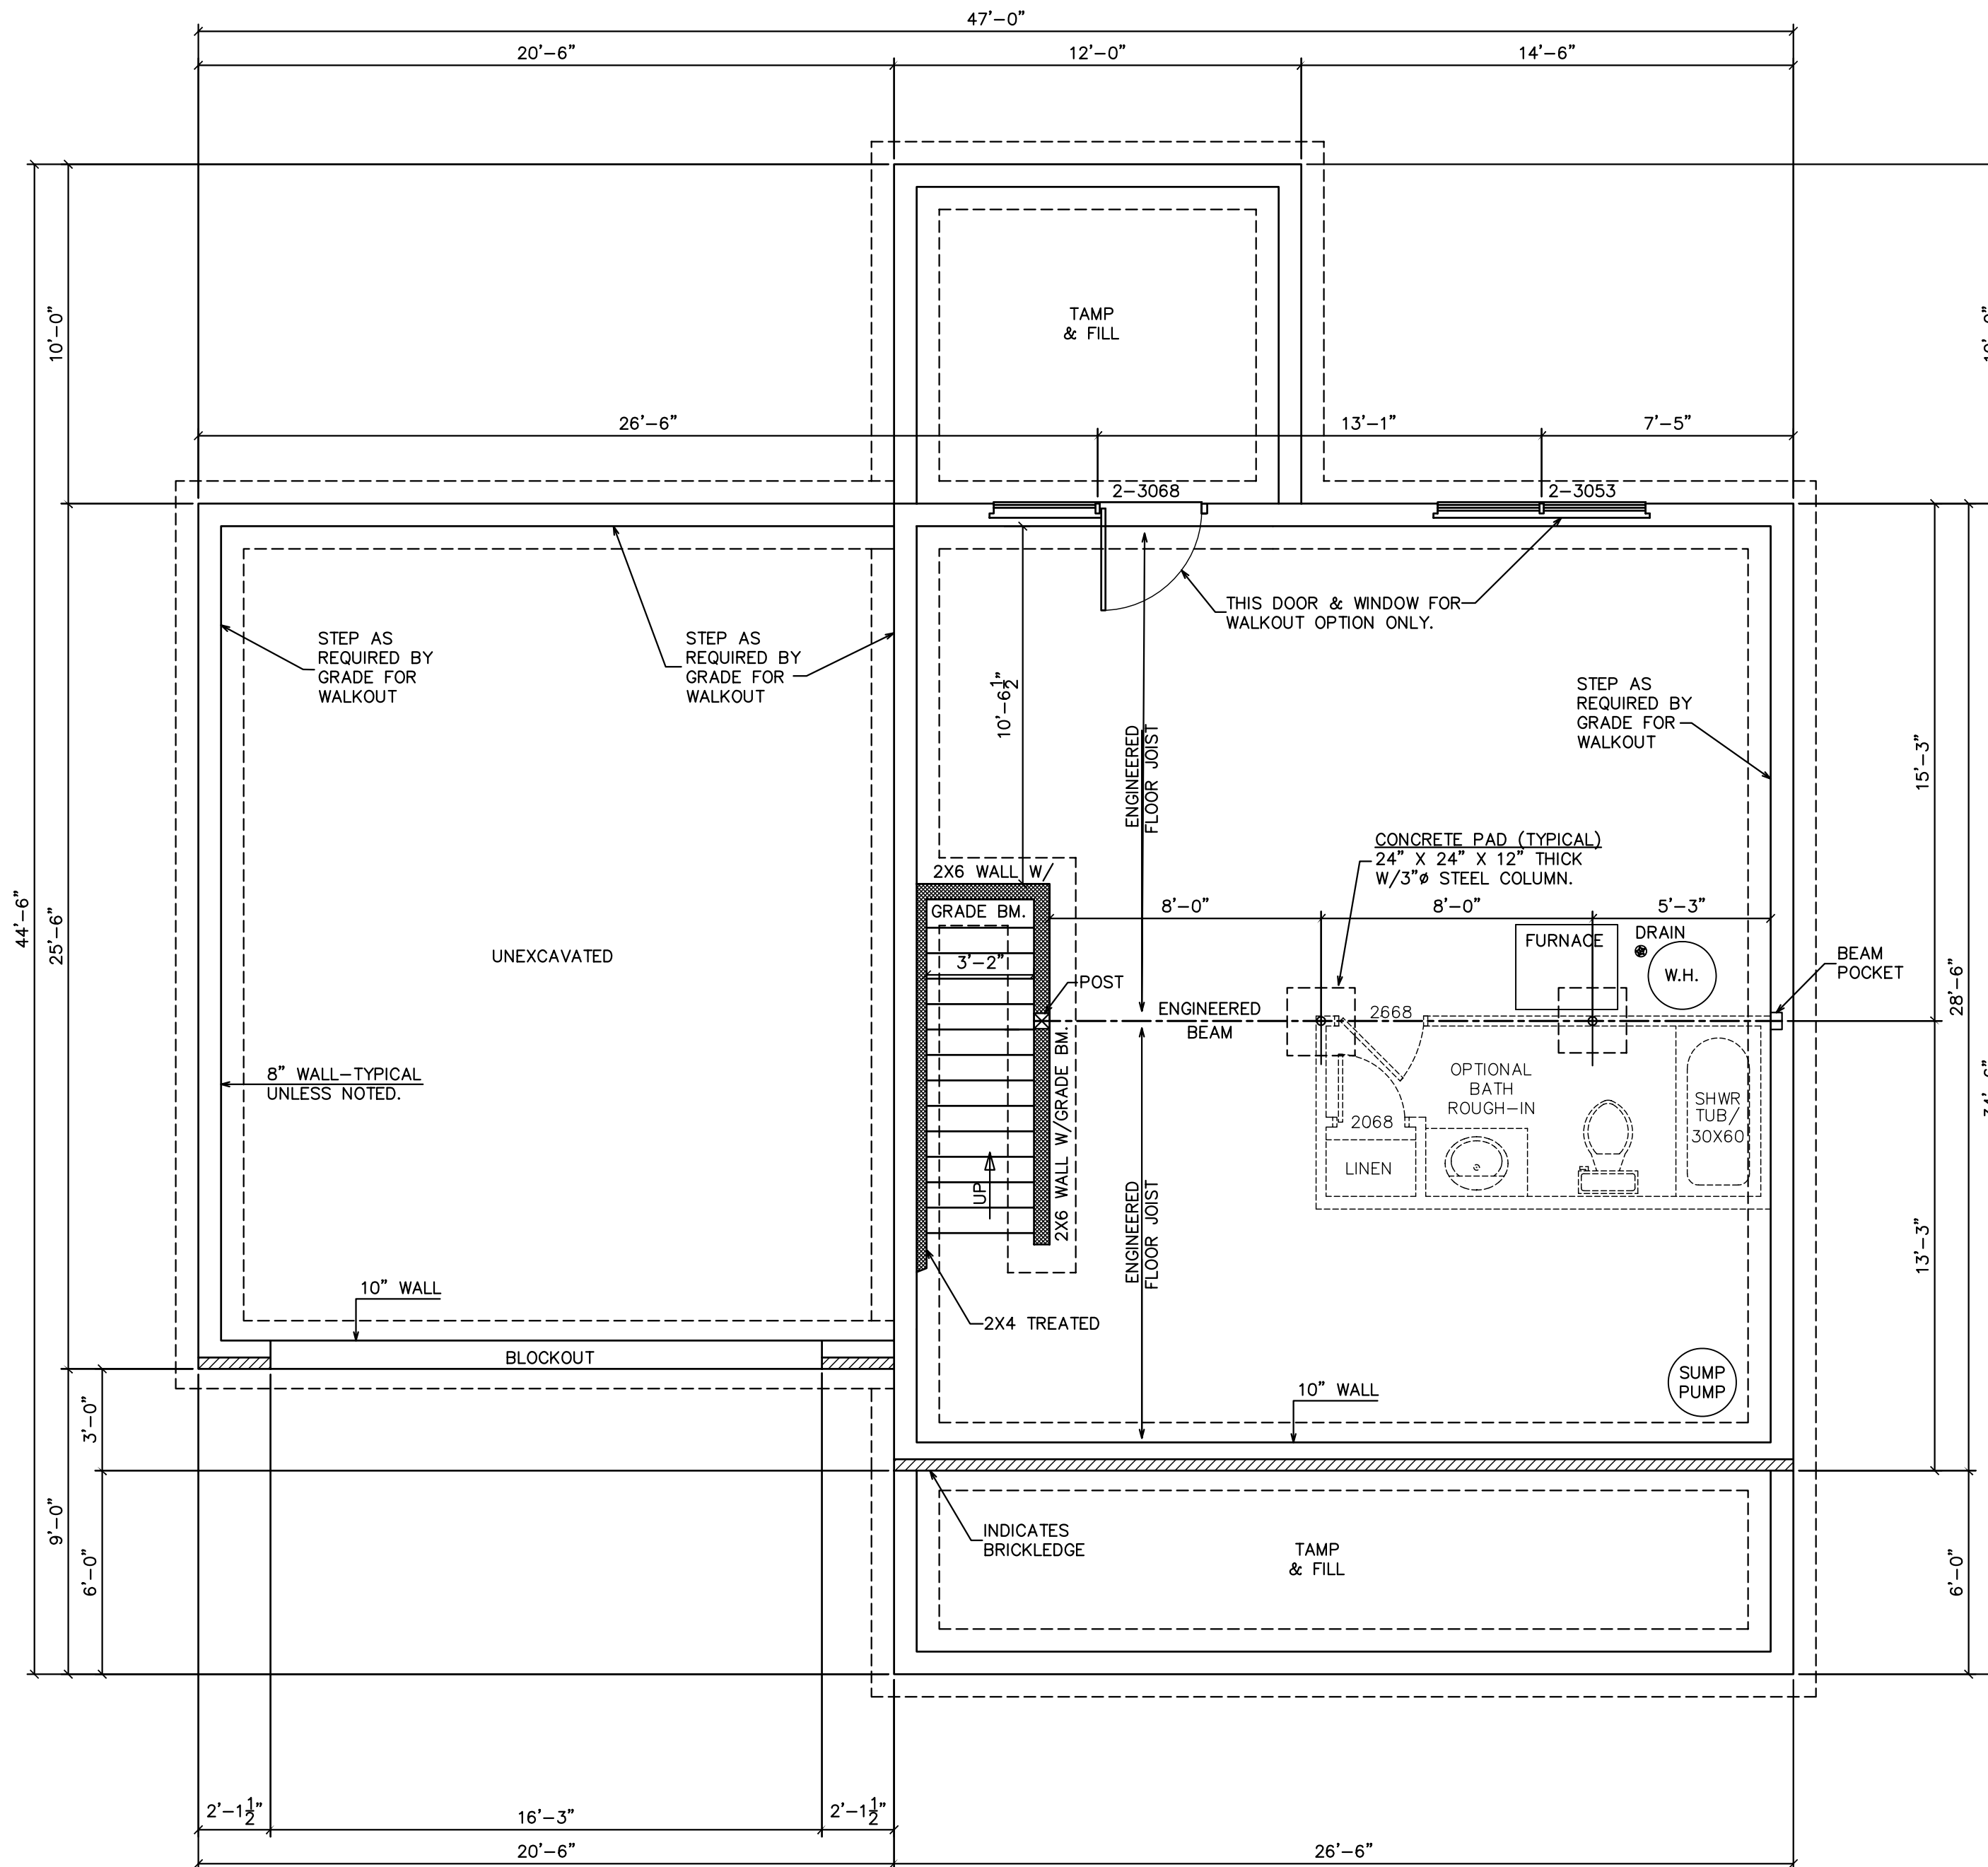

### BASEMENT FOUNDATION PLAN

1/4" = 1'-0"

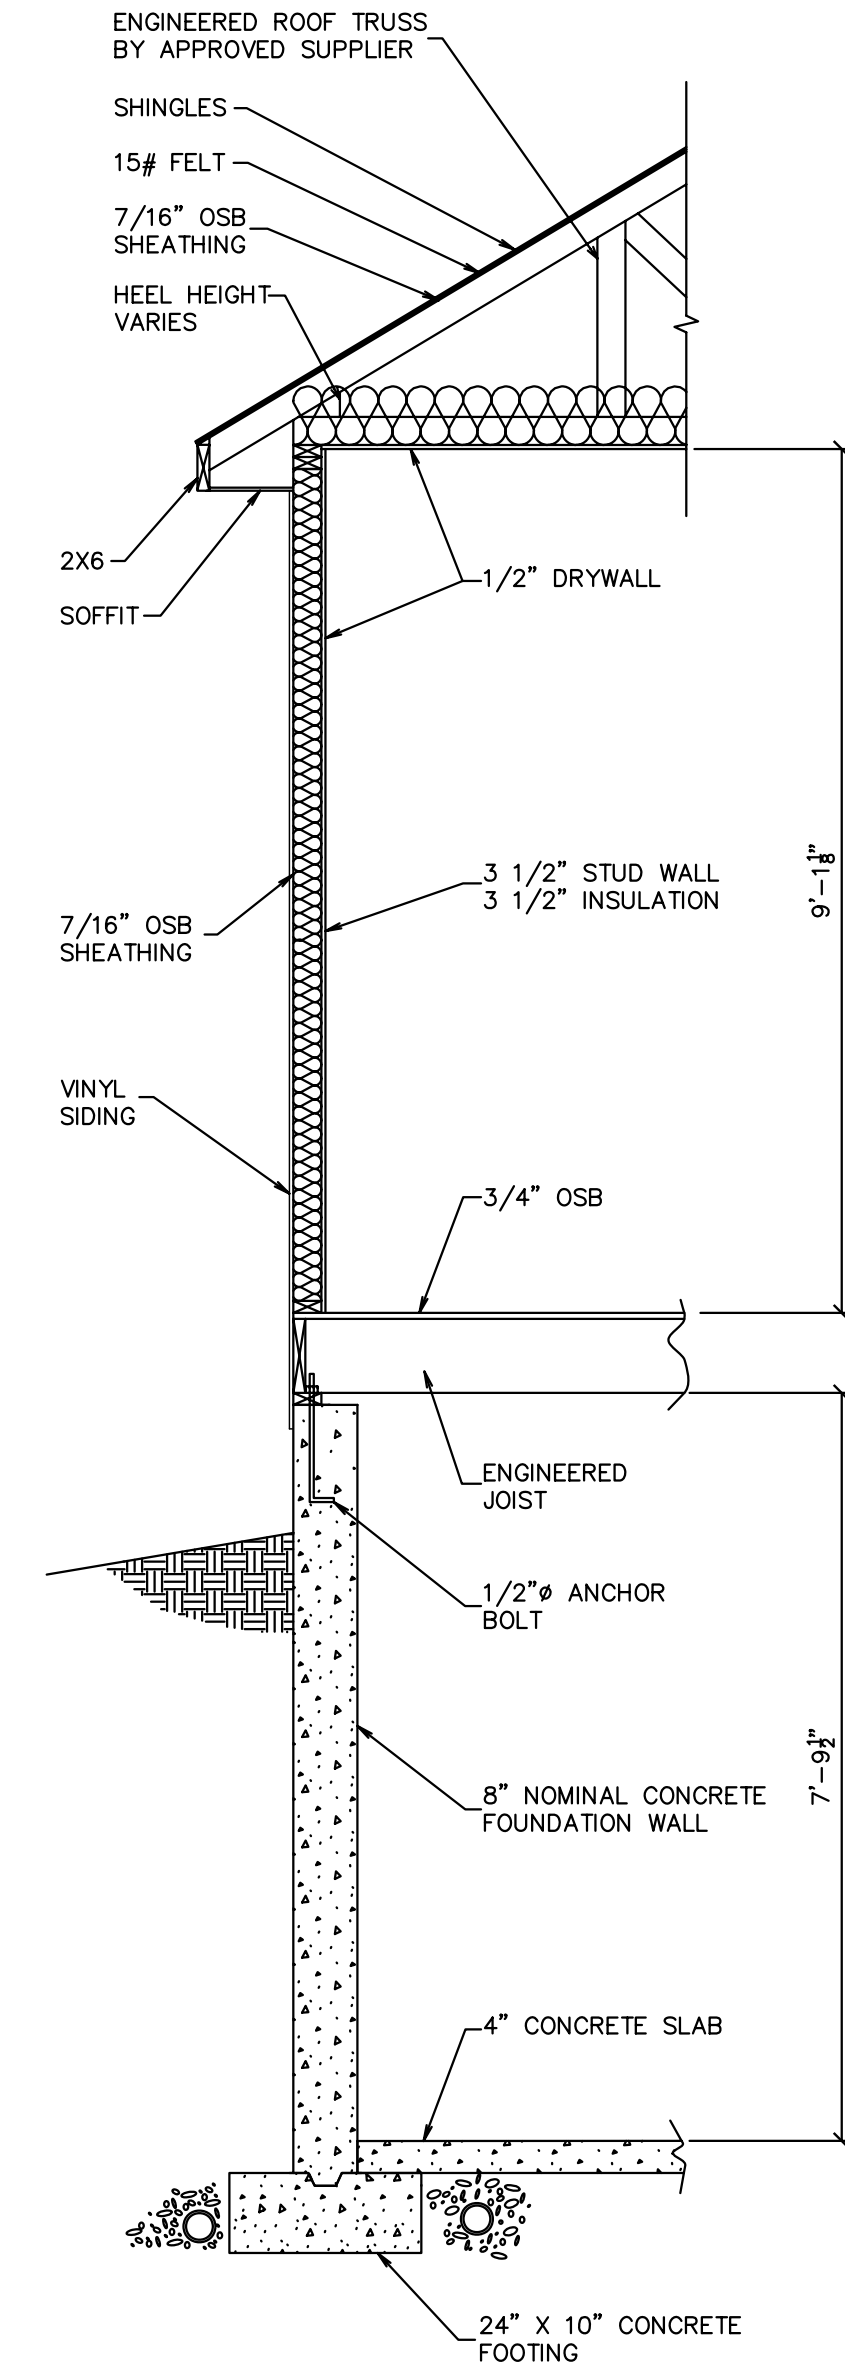

### VINYL SECTION

1/2" = 1'-0"

THE BUILDER MUST VERIFY DIMENSIONS, DRAWINGS, STRUCTURAL INTEGRITY, AND COMPLIANCE WITH ALL LOCAL, STATE AND FEDERAL CODE REQUIREMENTS BEFORE BEGINNING CONSTRUCTION. BUILDERS MUST FOLLOW ALL MATERIALS AND EQUIPMENT MANUFACTURER'S RECOMMENDATIONS AND SPECIFICATIONS FOR USE AND INSTALLATION OF THEIR PRODUCTS FOR ANY AND ALL APPLICATIONS. CODES GOVERN OVER DRAWINGS. DIMENSIONS GOVERN OVER SCALE. ELEVATION DRAWINGS ARE CONCEPTUAL ONLY. SB DRAFTING, LLC EXPRESSES NO GUARANTEE AND ASSUMES NO LIABILITY FOR ANY DIFFERENCES BETWEEN THE DRAWINGS AND THE ACTUAL APPEARANCE OF THE HOME WHEN CONSTRUCTED. BUILDER SHOULD VERIFY TOPOGRAPHIC AND SUBSURFACE CONDITIONS AND ADAPT FOUNDATION PLANS ACCORDINGLY.

DATE 4/14/09  
LAST REVISED

DRAWN BY SMB  
CHECKED BY SMB

PREPARED BY: SB DRAFTING, LLC  
(812) 923-6972

PHILLIPS HOMES, LLC

ABBY II

PLAN NO.

JOB NO. 09-106  
SHEET NO. A4